



NOTE:


- 1. 25'-0" rail lengths may be used to eliminate the intermediate lap without a post. Do not place a lap without a post unless needed due to length of gap.
- 2. Posts 1 thru 6 are CRT posts with two blockouts. See Section B-B for details.
- 3. Install the back face of the nested guardrail a minimum of 5'-0" from the face of the curb-like headwall.

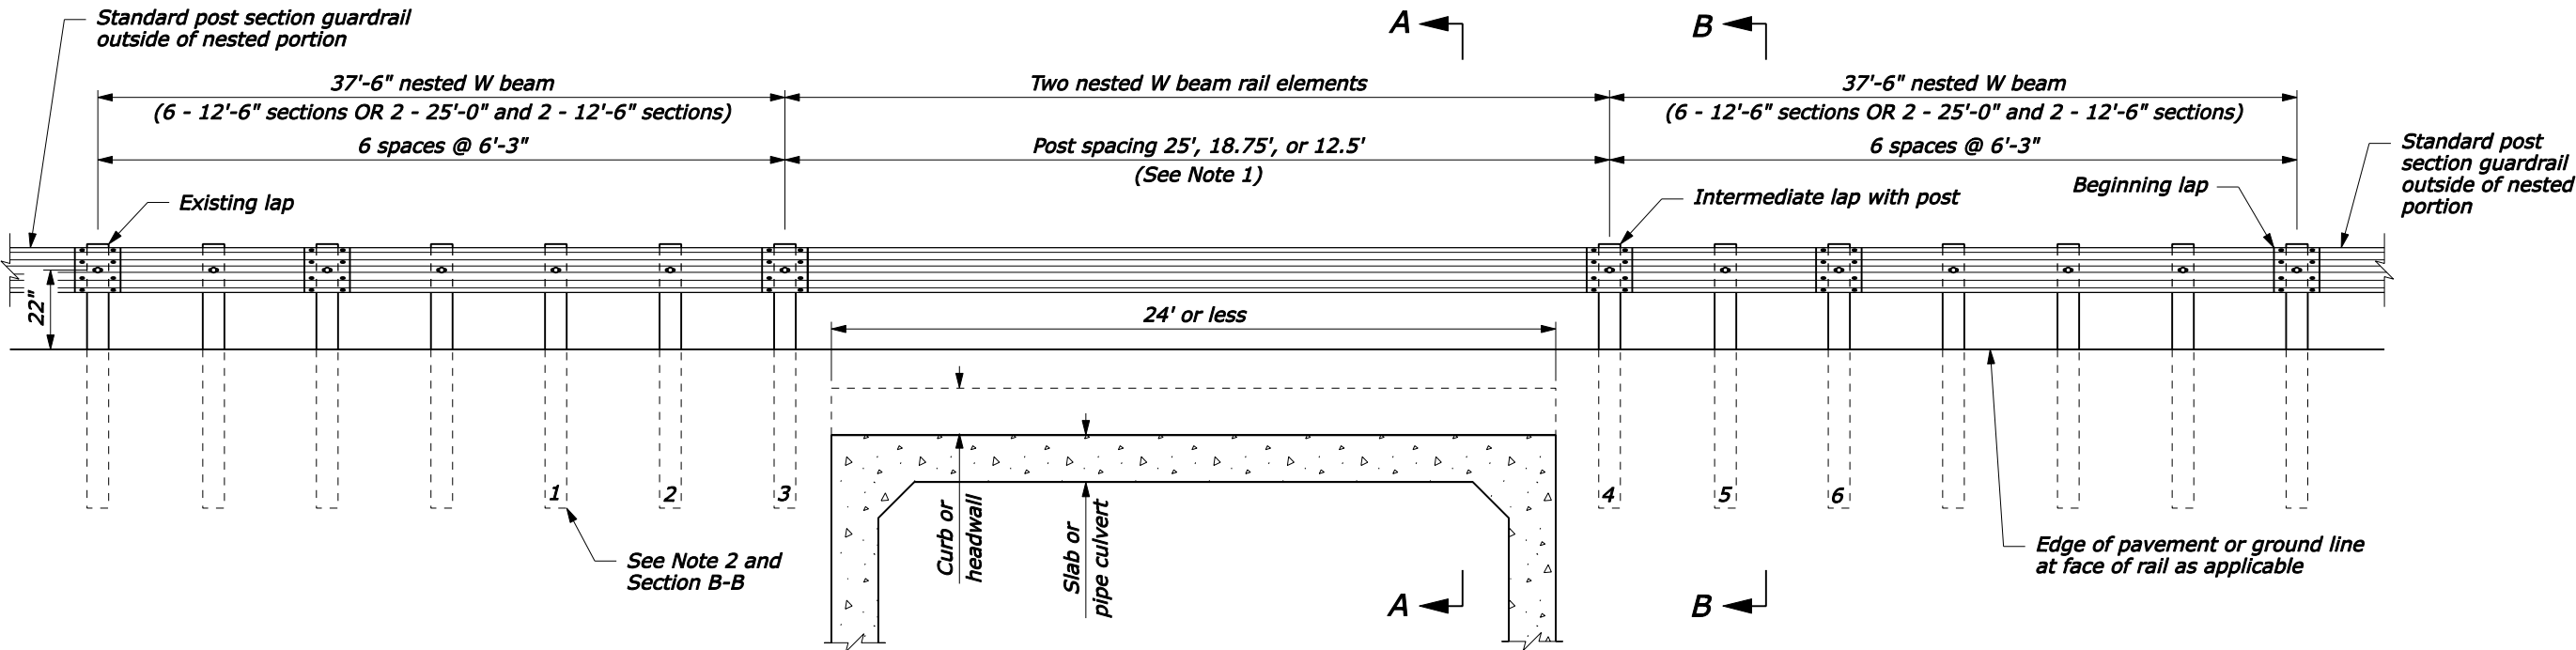


ELEVATION

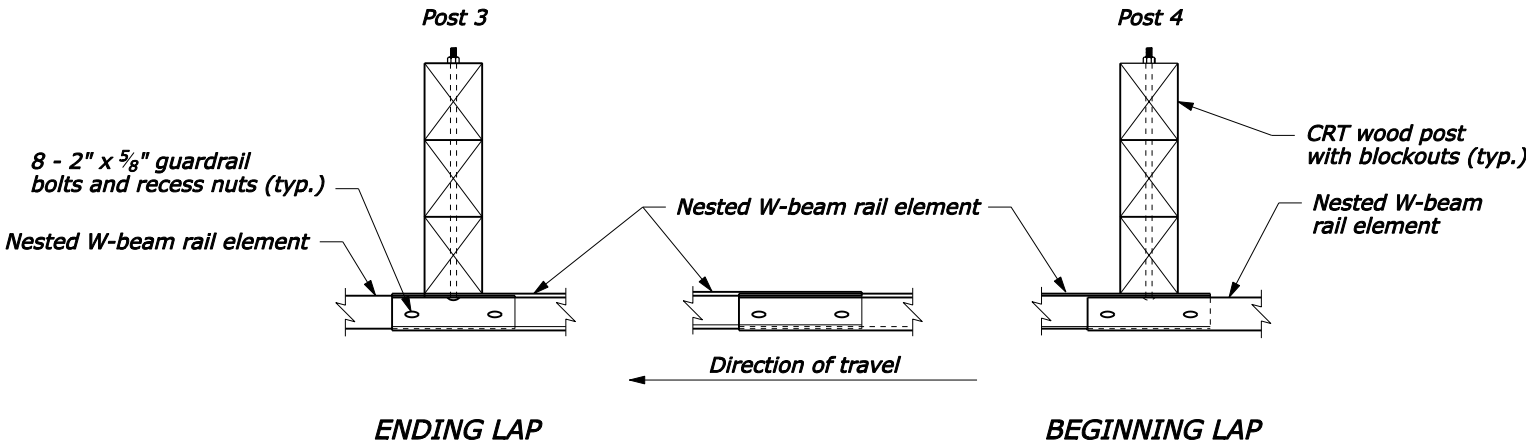

INTERMEDIATE LAP  
WITHOUT POST

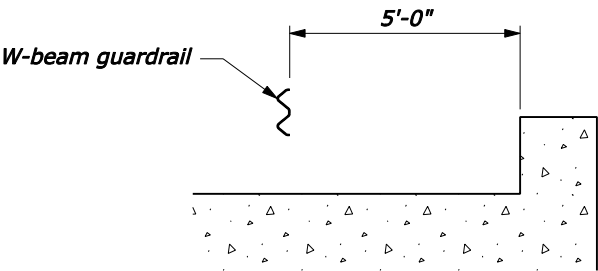

SECTION A-A  
(See Note 3)

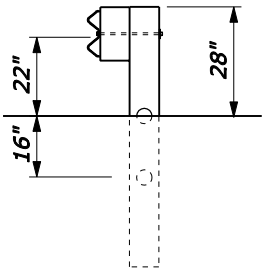

SECTION B-B  
(See Note 2)

NO SCALE

U.S. DEPARTMENT OF TRANSPORTATION FEDERAL HIGHWAY ADMINISTRATION FEDERAL LANDS HIGHWAY	
U.S. CUSTOMARY STANDARD	
<b>G4 W-BEAM GUARDRAIL LONG SPAN, DOUBLE-NESTED GUARDRAIL SYSTEM</b>	
STANDARD APPROVED FOR USE 1/1994 REVISED: 4/1994 6/2005	STANDARD 617-24